


LOCATION: T:\Drawings\Vault\DESIGN\SLags Panels\Website\8'x9'-8" retailing wall sample.dwg

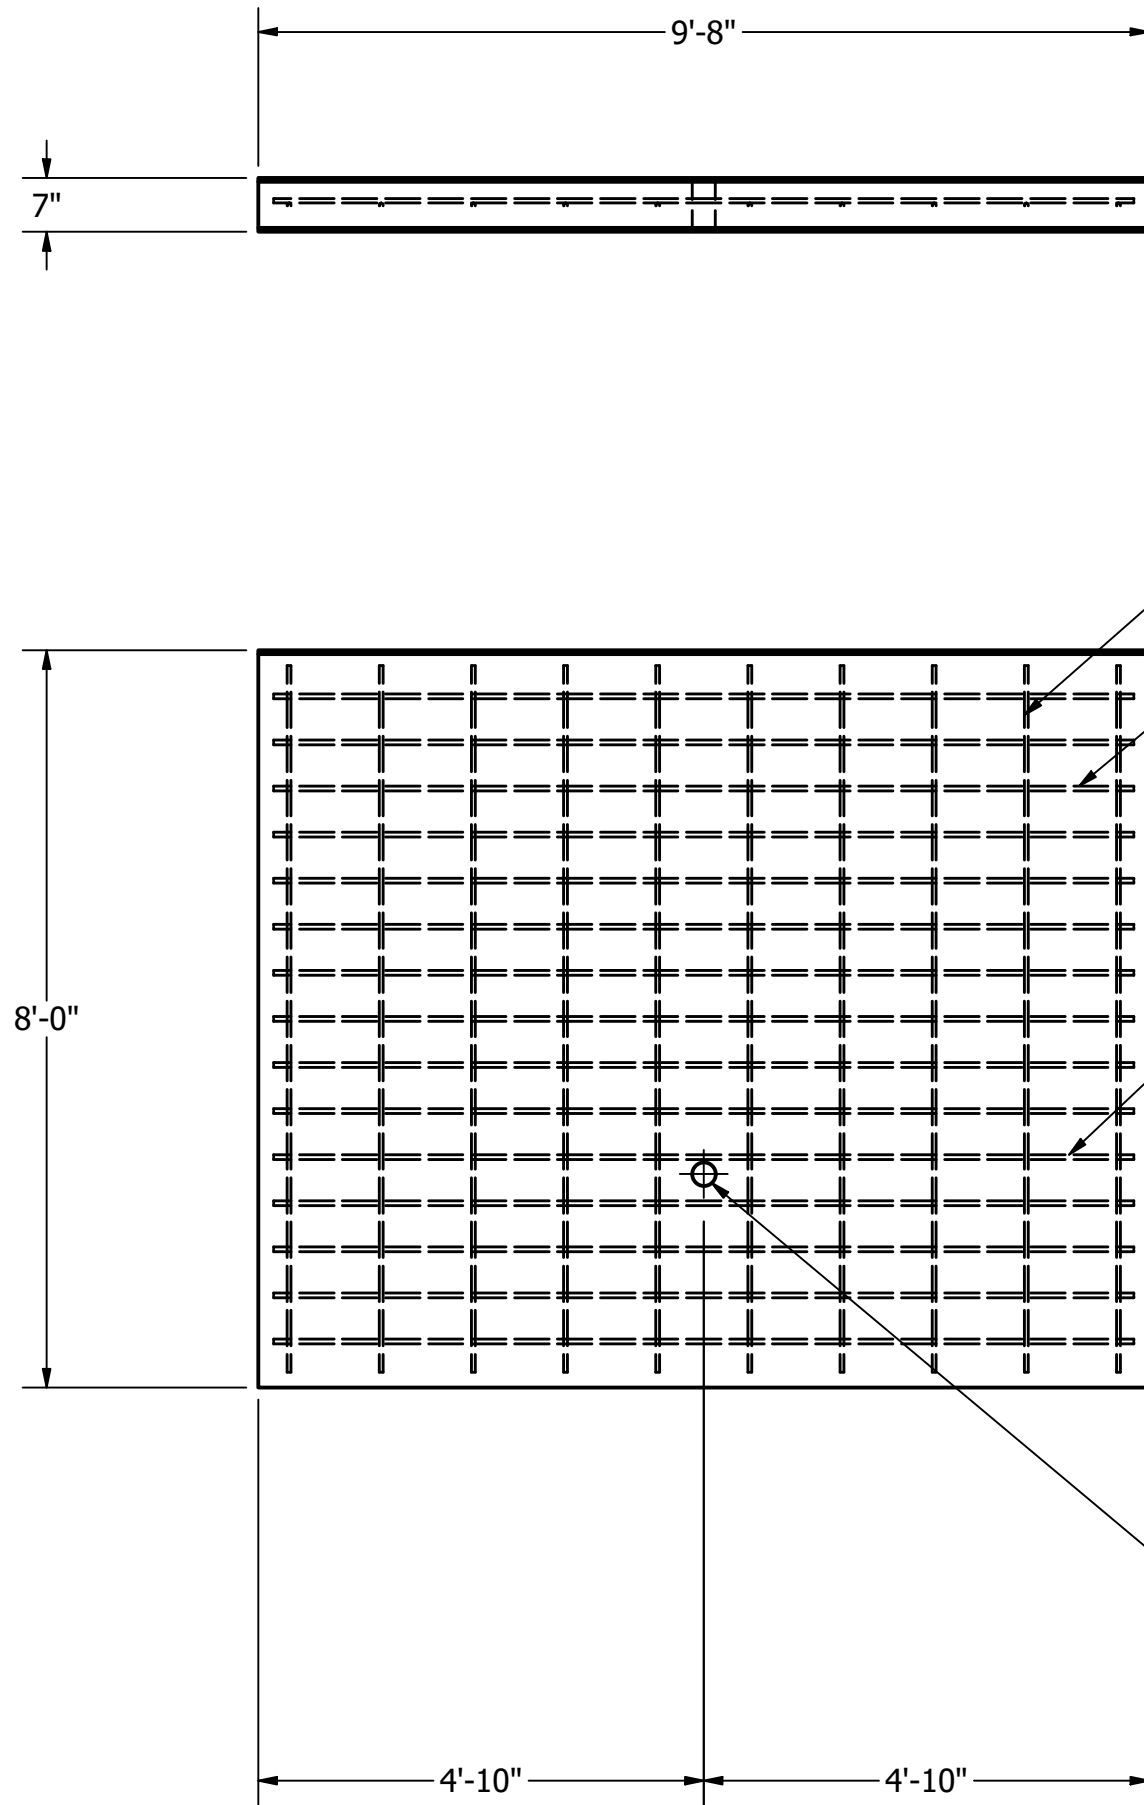




#4 @ 12"
W/ 2" CLEAR

#5 @ 6"
W/ 2" CLEAR

ADJUST REBAR TO
CLEAR WEEP HOLE

3" PVC WEEP HOLE

1/2" CHAMFER
(TYP TOP EDGE)

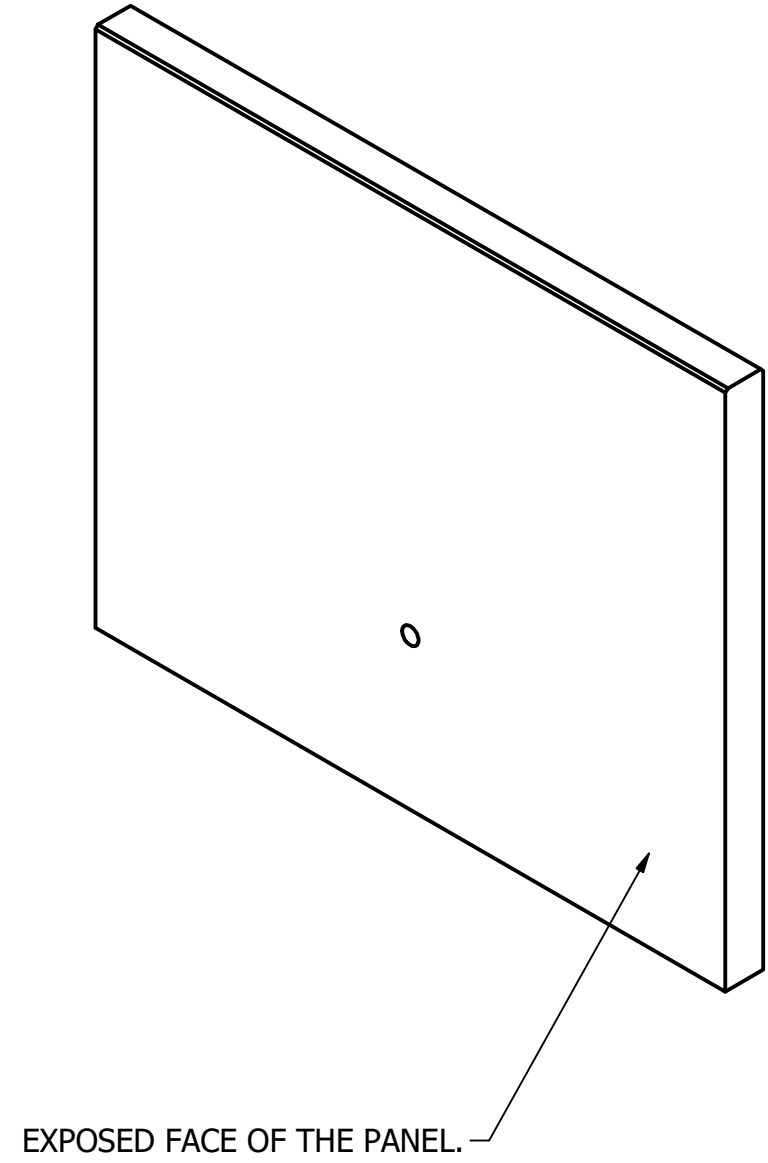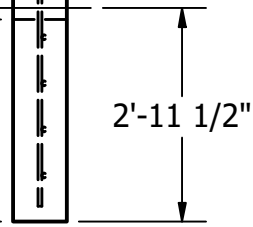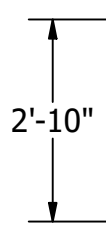

EXPOSED FACE OF THE PANEL.

REVISIONS:	No.	DATE	DESCRIPTION

THE CONTENTS OF THESE DRAWINGS ARE THE PROPERTY OF PRECON PRODUCTS AND ARE PROPRIETARY AND CONFIDENTIAL. THESE DOCUMENTS SHALL NOT BE DISSEMINATED FOR ANY OTHER USE, WITHOUT THE WRITTEN CONSENT OF PRECON PRODUCTS. IF YOU RECEIVE THESE DRAWINGS IN ERROR, RETURN TO SENDER WITHOUT READING, COPYING OR DISCLOSURING THE CONTENTS.

DO NOT SCALE

240 W. LOS ANGELES AVE.
SIMI VALLEY, CA 93065
P: (805) 527-0841 F: (805) 584-0769
WWW.PRE-CONPRODUCTS.COM

TITLE: Retailing Wall

DRAWN BY: K.STRADER

DATE: 8/24/2020

SHEET: 1 OF 1